


CITY OF EDINBURGH

(SUBSTITUTE) SHEET No.15s
SCOTTISH PARLIAMENT-SESSION 2

EDINBURGH TRAM (LINE TWO) BILL

Work No. 9s (Tramroad) Length = 4099m
Work No. 9A (Access Road)

For Section of Work No. 9A see sheet 28

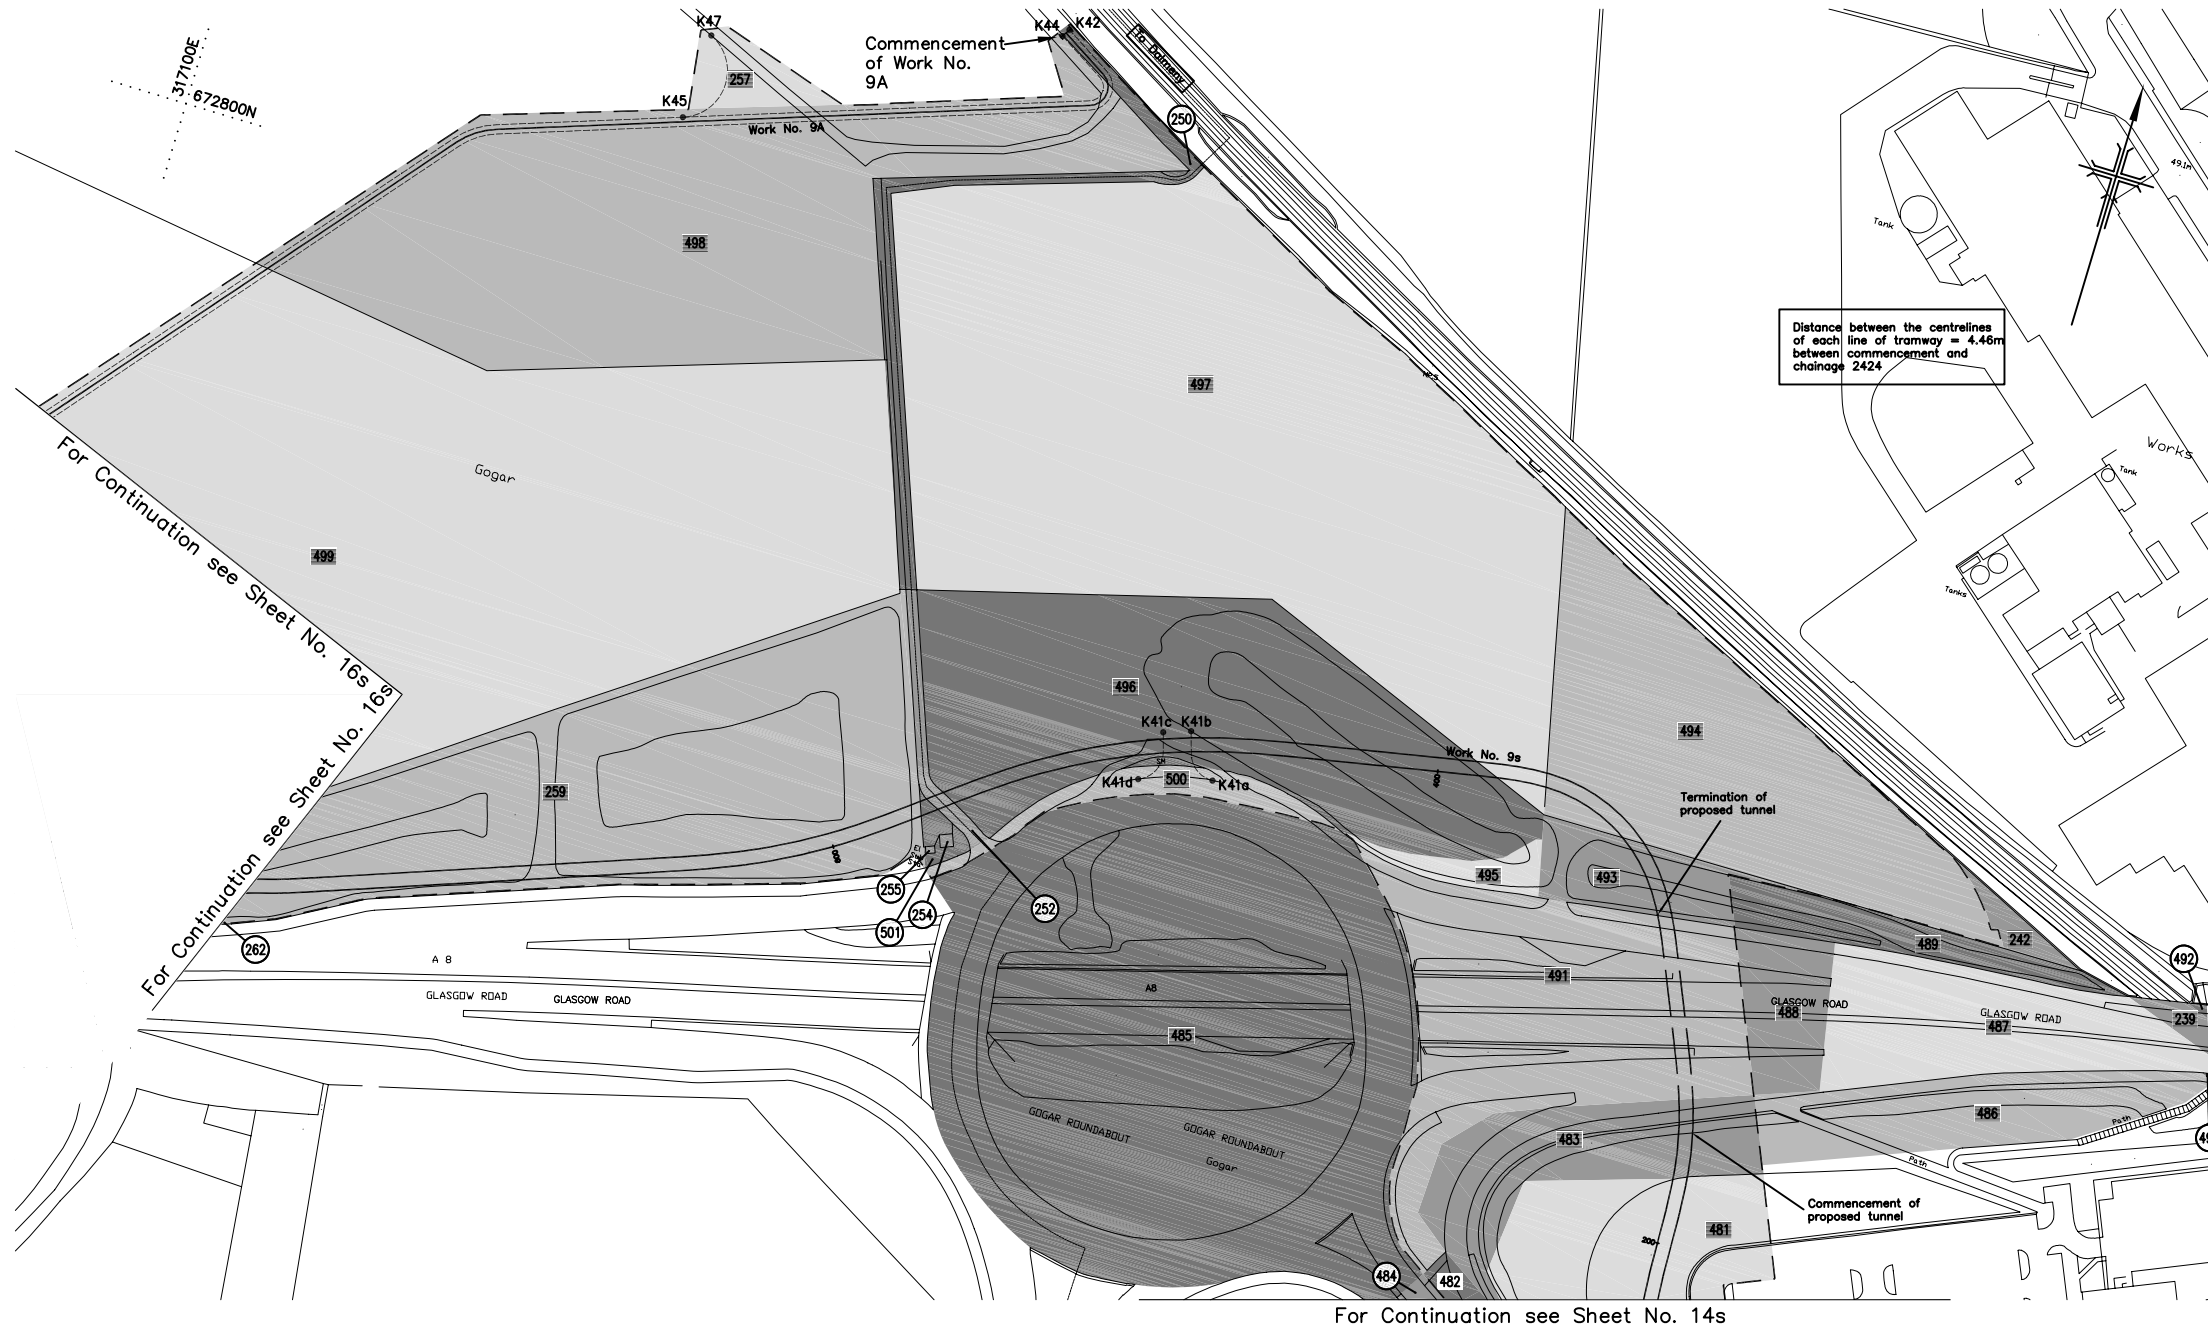

Distance between the centrelines of each line of tramway = 4.46m between commencement and chainage 2424

PERMANENT ACQUISITION OF LAND INSIDE LIMITS OF DEVIATION: (See Section 22(a))	
No. on plan	Purpose for which land may be taken
250, 252, 254, 255, 257, 259, 481, 482, 483, 491, 493, 494, 495, 496, 497, 498, 499, 500, 501	For the authorized works

TEMPORARY POSSESSION OF LAND OUTSIDE LIMITS OF DEVIATION: (See Schedule 7)	
No. on plan	Purpose for which temporary possession may be taken
484, 485, 487, 488	Accommodation works
239, 242, 262, 484, 486, 489, 490, 492	Working site and access

PERMANENT ACQUISITION OF LAND OUTSIDE LIMITS OF DEVIATION: (See Part 1 of Schedule 6)	
No. on plan	Purpose for which land may be taken
262	Landscaping


KEY:

- Alignment of Work
- - - Limit of Deviation
- . - . - . Limit of Land to be Acquired or Used
- - - - - New Kerblines
- Alignment of Work through Tunnel


Note:

The area enclosed by any limit of deviation or by any limit of land to be acquired or used is the area extending to the outer edge of the line marking those limits.

Total length of double tramroad = 13k 178m
Total length of double tramway = 5k 389m

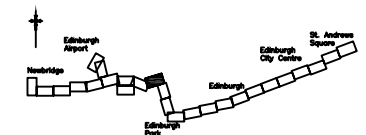

Based upon or including the 2005 Ordnance Survey 1:1250 map with the permission of the Controller of Her Majesty's Stationery Office, © CROWN COPYRIGHT. Licence No. AR100023420. Unauthorised reproduction infringes Crown Copyright and may lead to prosecution or civil proceedings.

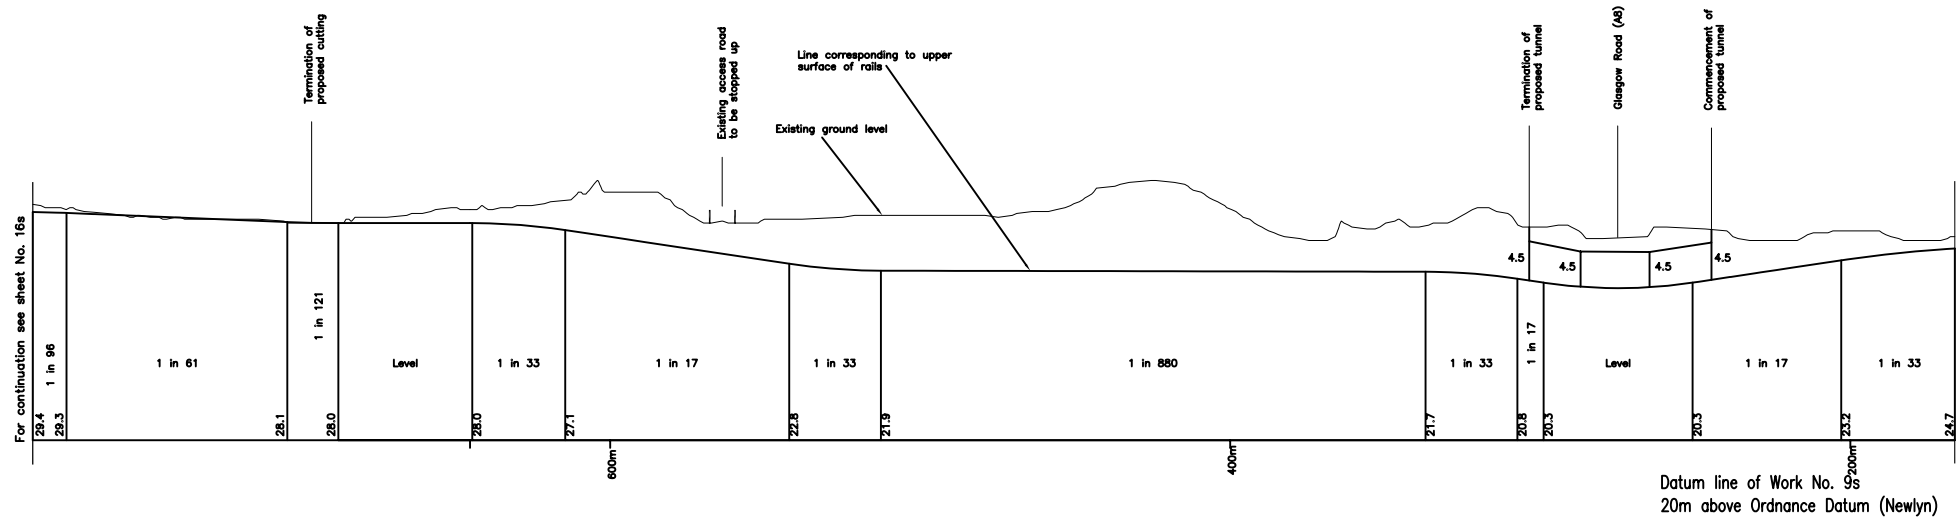

Section Work No. 9s

